



PHASE ONE

The Expansion Of sixth AVENUE BAPTIST CHURCH

EQUIPPING CHRISTIANS TO SERVE AND
REACHING THE WORLD FOR CHRIST

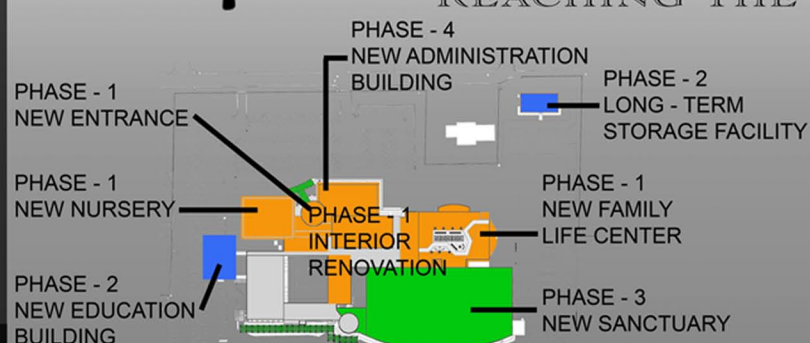

LONG RANGE EXPANSION PHASING PLAN

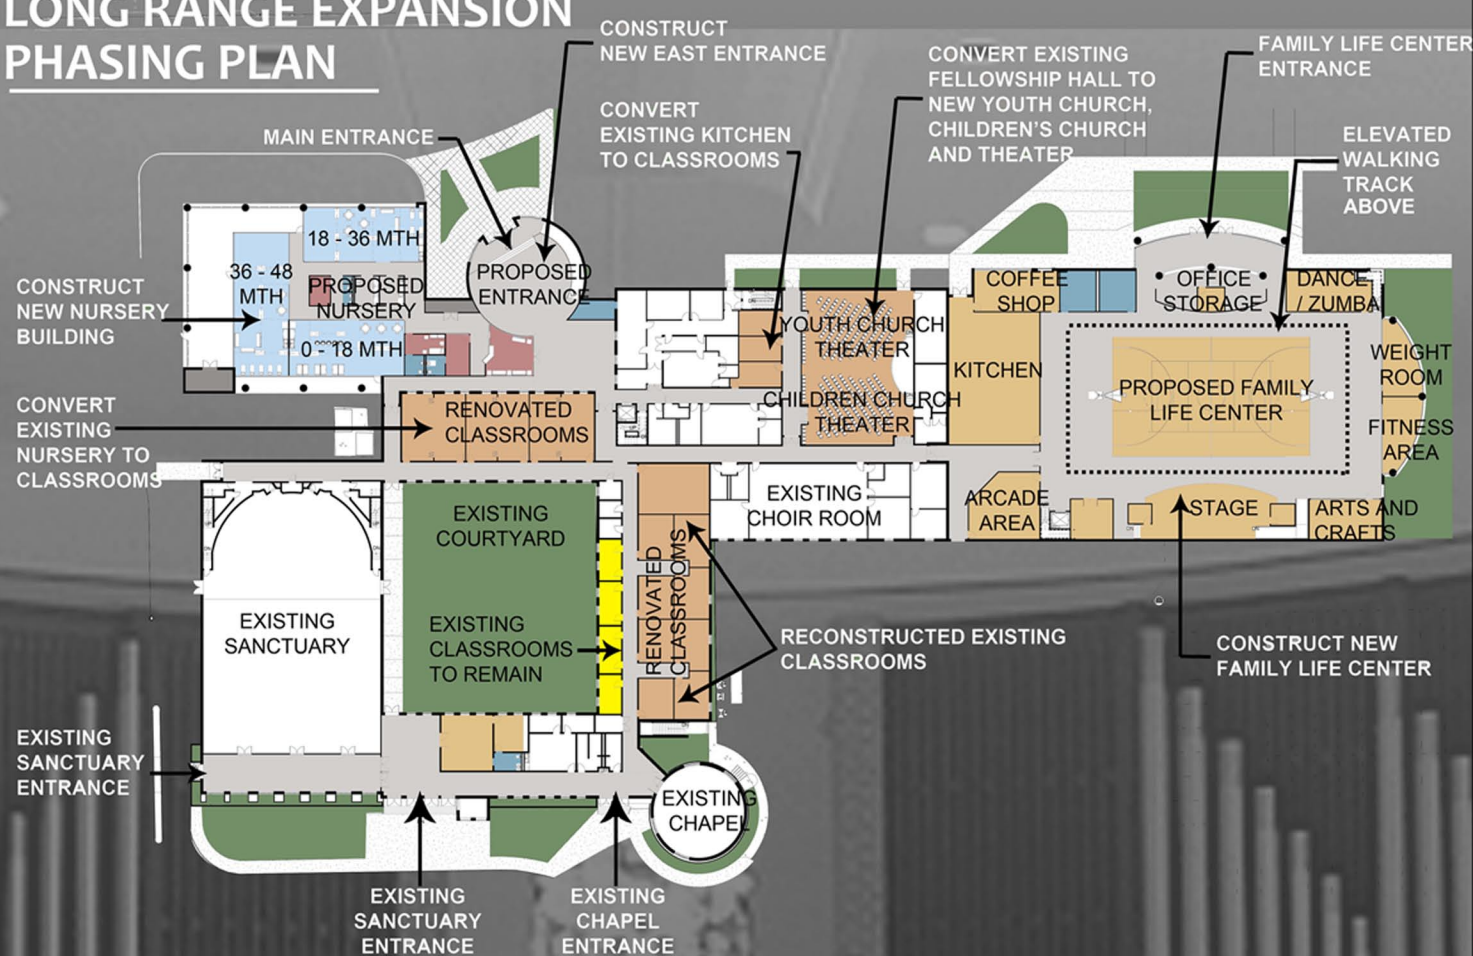


CONCEPTUAL FLOOR PLAN - PHASE ONE




NEW NURSERY - INTERIOR VIEW



EXTERIOR VIEW FROM NORTHEAST

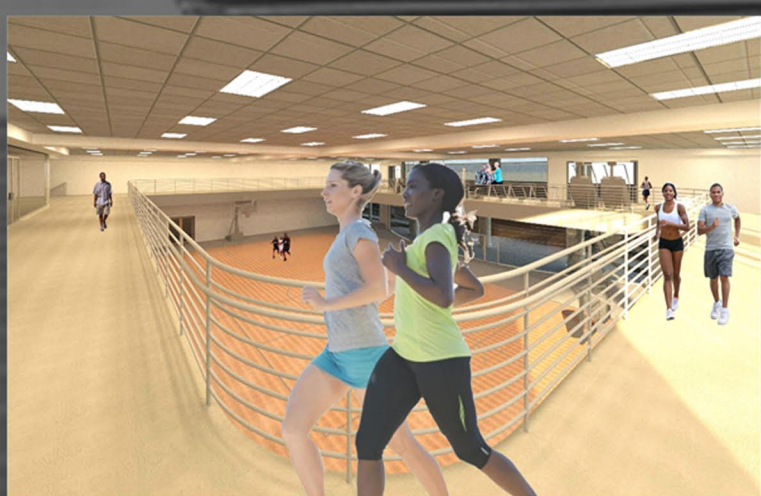

NEW FAMILY LIFE CENTER - ELEVATED WALKING TRACK VIEW

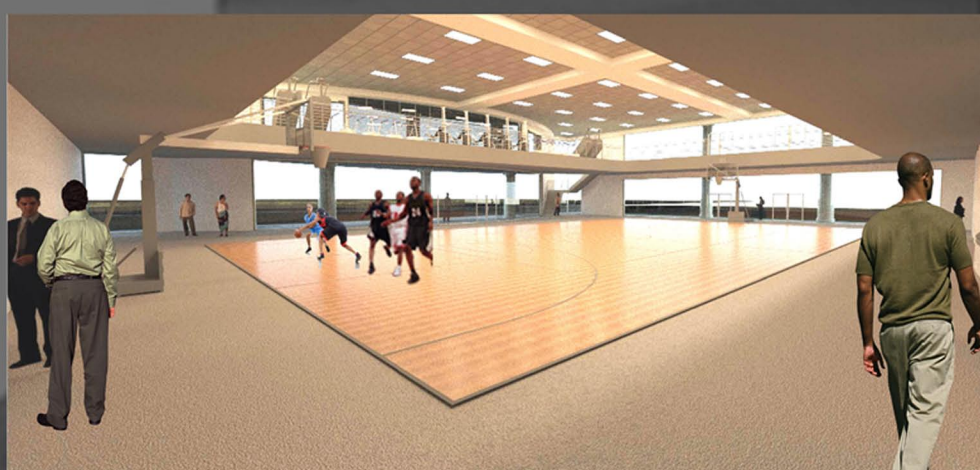

NEW FAMILY LIFE CENTER - VIEW OF ATHLETIC COURT

exford
ARCHITECTS

TO GIVE: WWW.SIXTHAVEBAPTIST.ORG

CONCEPTUAL ARCHITECTURAL RENDERING